


Map 5 Complete Viewshed Analysis

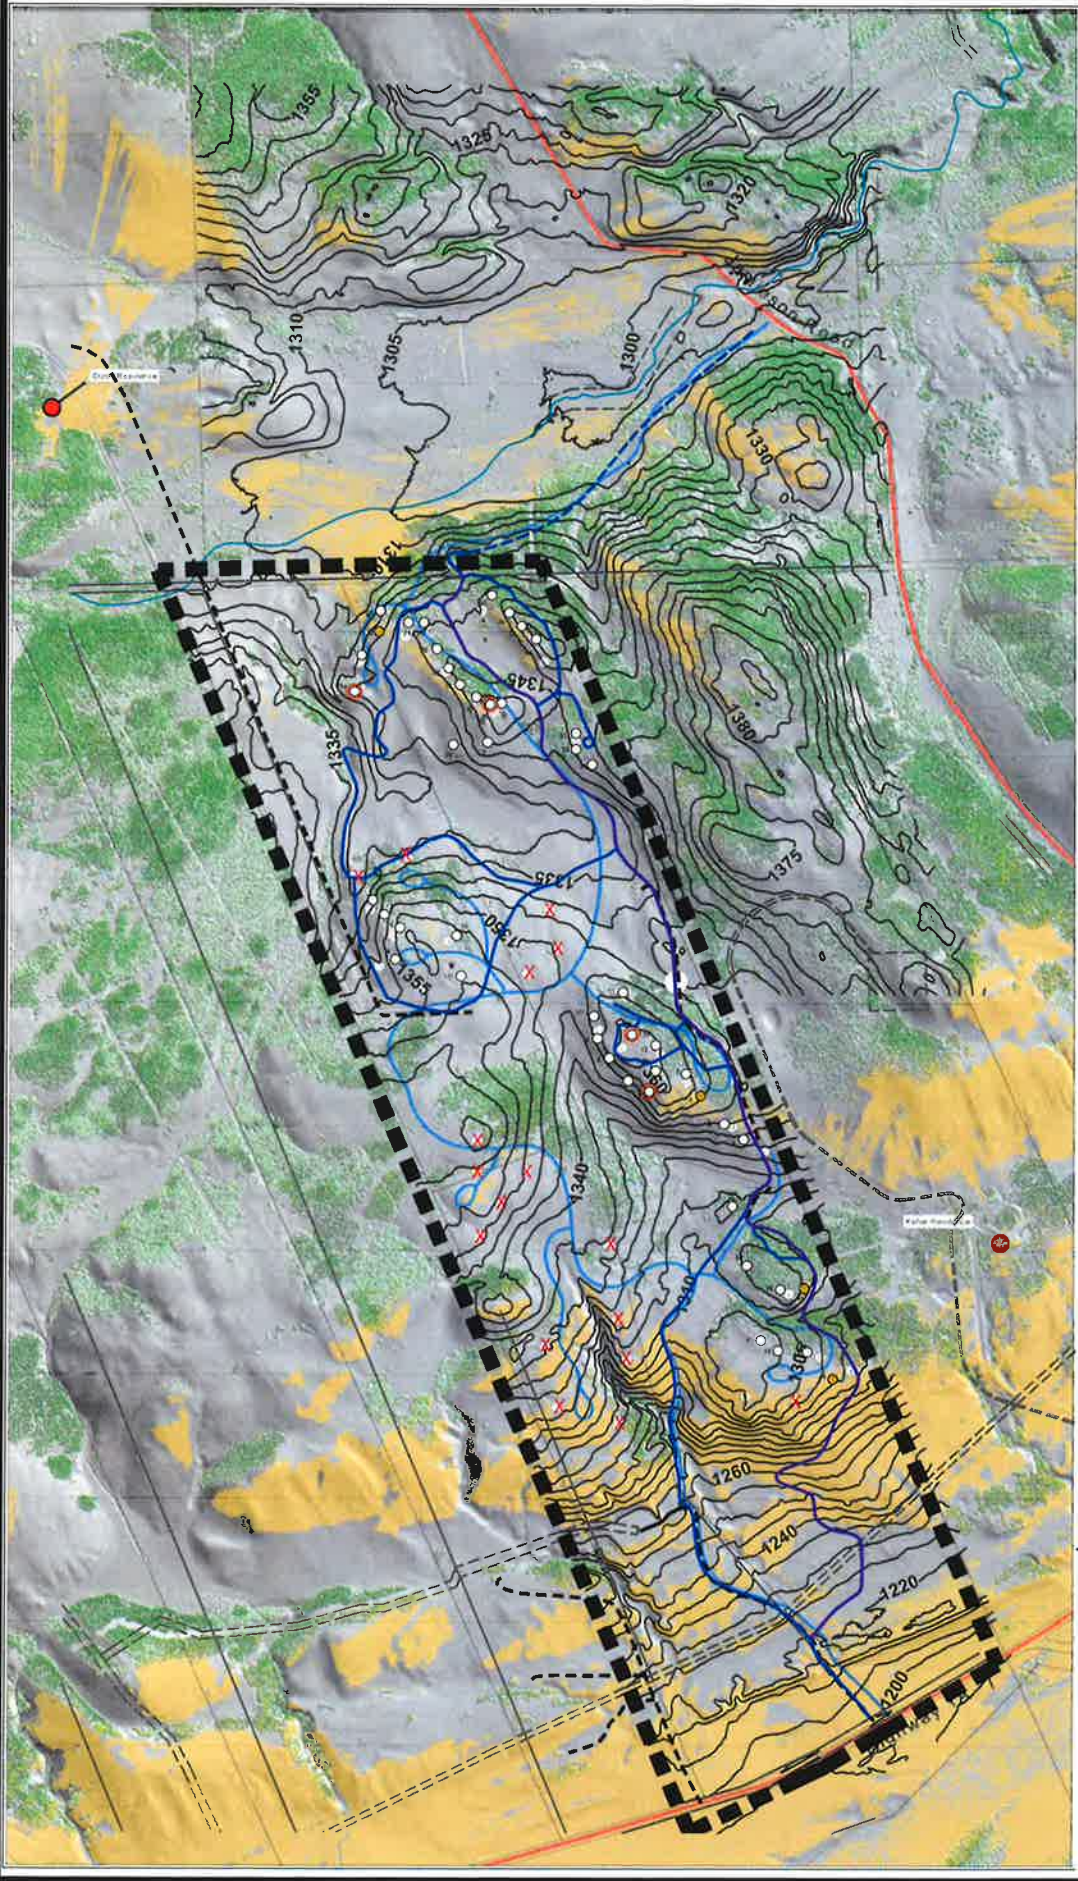

- Proposed Building Site Within Complete Viewshed Sight Analysis
- Proposed Building Site Outside Complete Viewshed Sight Analysis
- Alternate House Location (To be built instead of, not in addition to, another location)
- ✕ Removed House Location (From 2006 ASP)
- Existing Residence
- Internal Road (2-Way Traffic)
- Internal Road (1-Way Traffic)
- Jamieson Road
- Complete Viewshed Analysis
- ASP Boundary

Note: Dwelling Locations are Approximate

Carraig Ridge Area Structure Plan (All in TWP 26 RGE 6 W5M)

Scale: 1:20 000

